


2 PIT층 평면도
SCALE : A1 : 1:150
A3 : 1:300

1 1층 평면도
SCALE : A1 : 1:150
A3 : 1:300

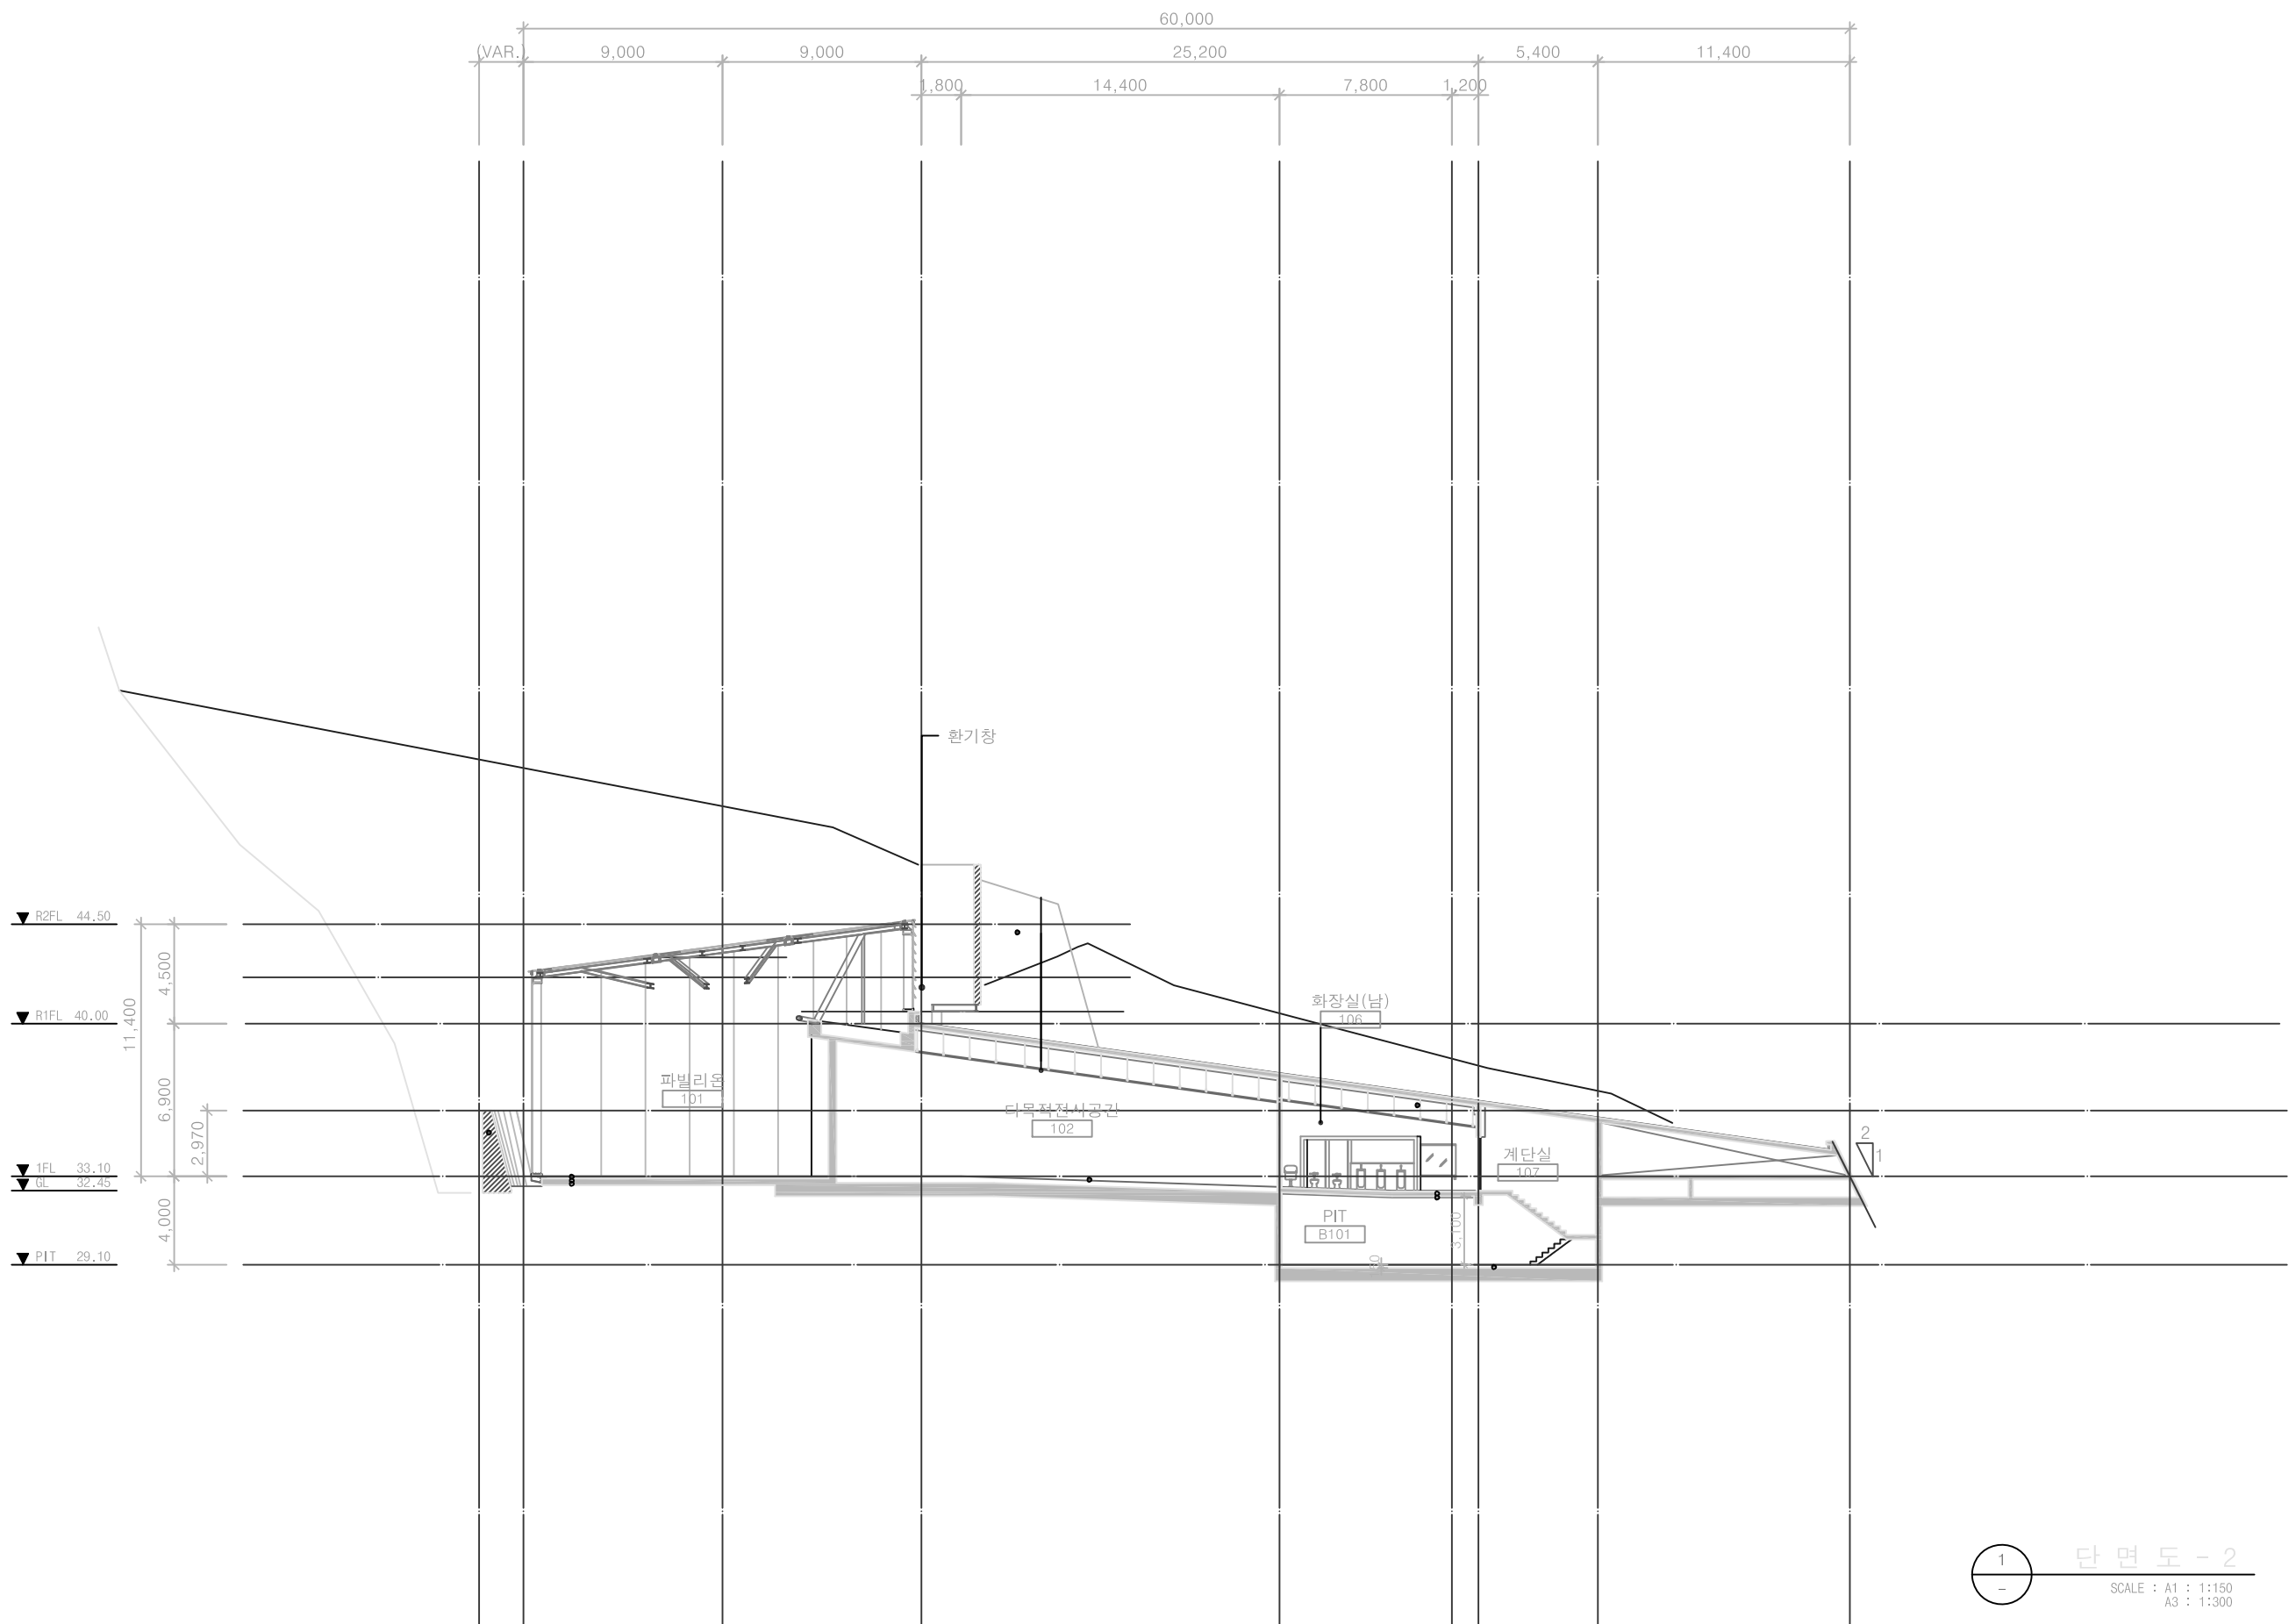

1
-

단면도 - 2

SCALE : A1 : 1:150
A3 : 1:300