


1 지붕 평면도
 SCALE : A1 : 1:150
 A3 : 1:300

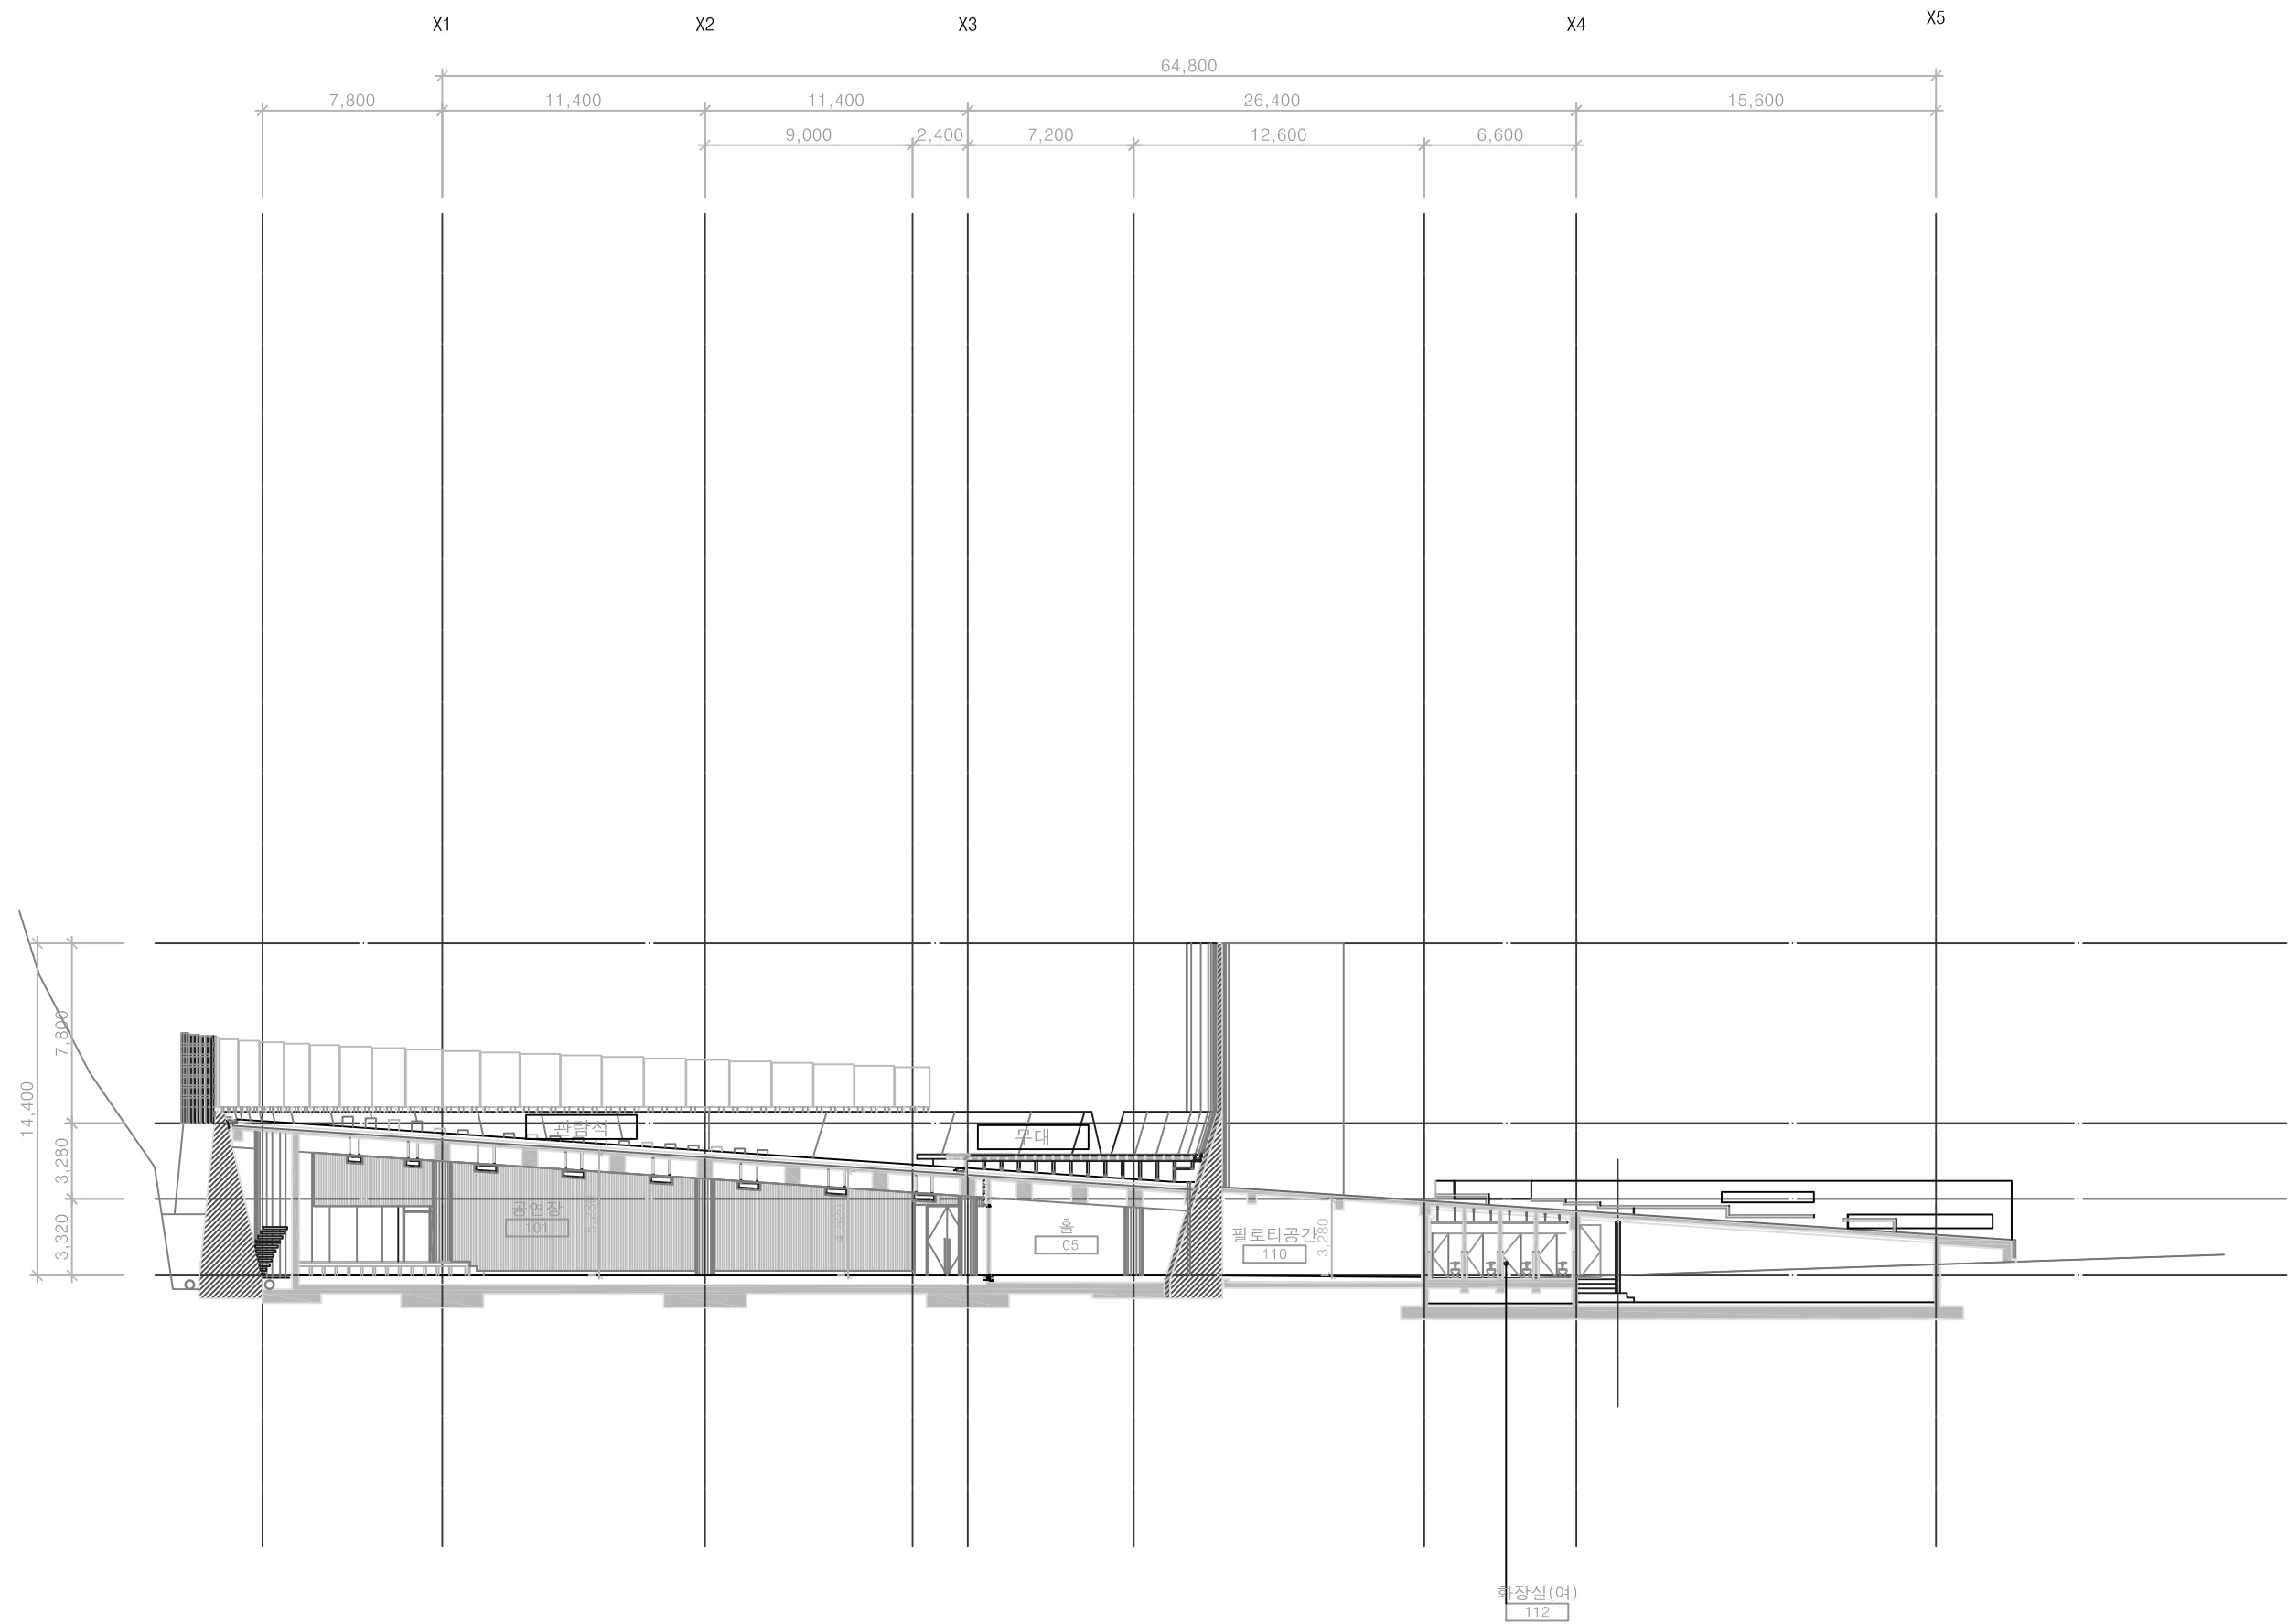

1
-

단면도 - 1

SCALE : A1 : 1:150
A3 : 1:300